




MEL-ROL WATERPROOFING @ HOLLOW CORE DETAIL 2&4
SCALE: NTS

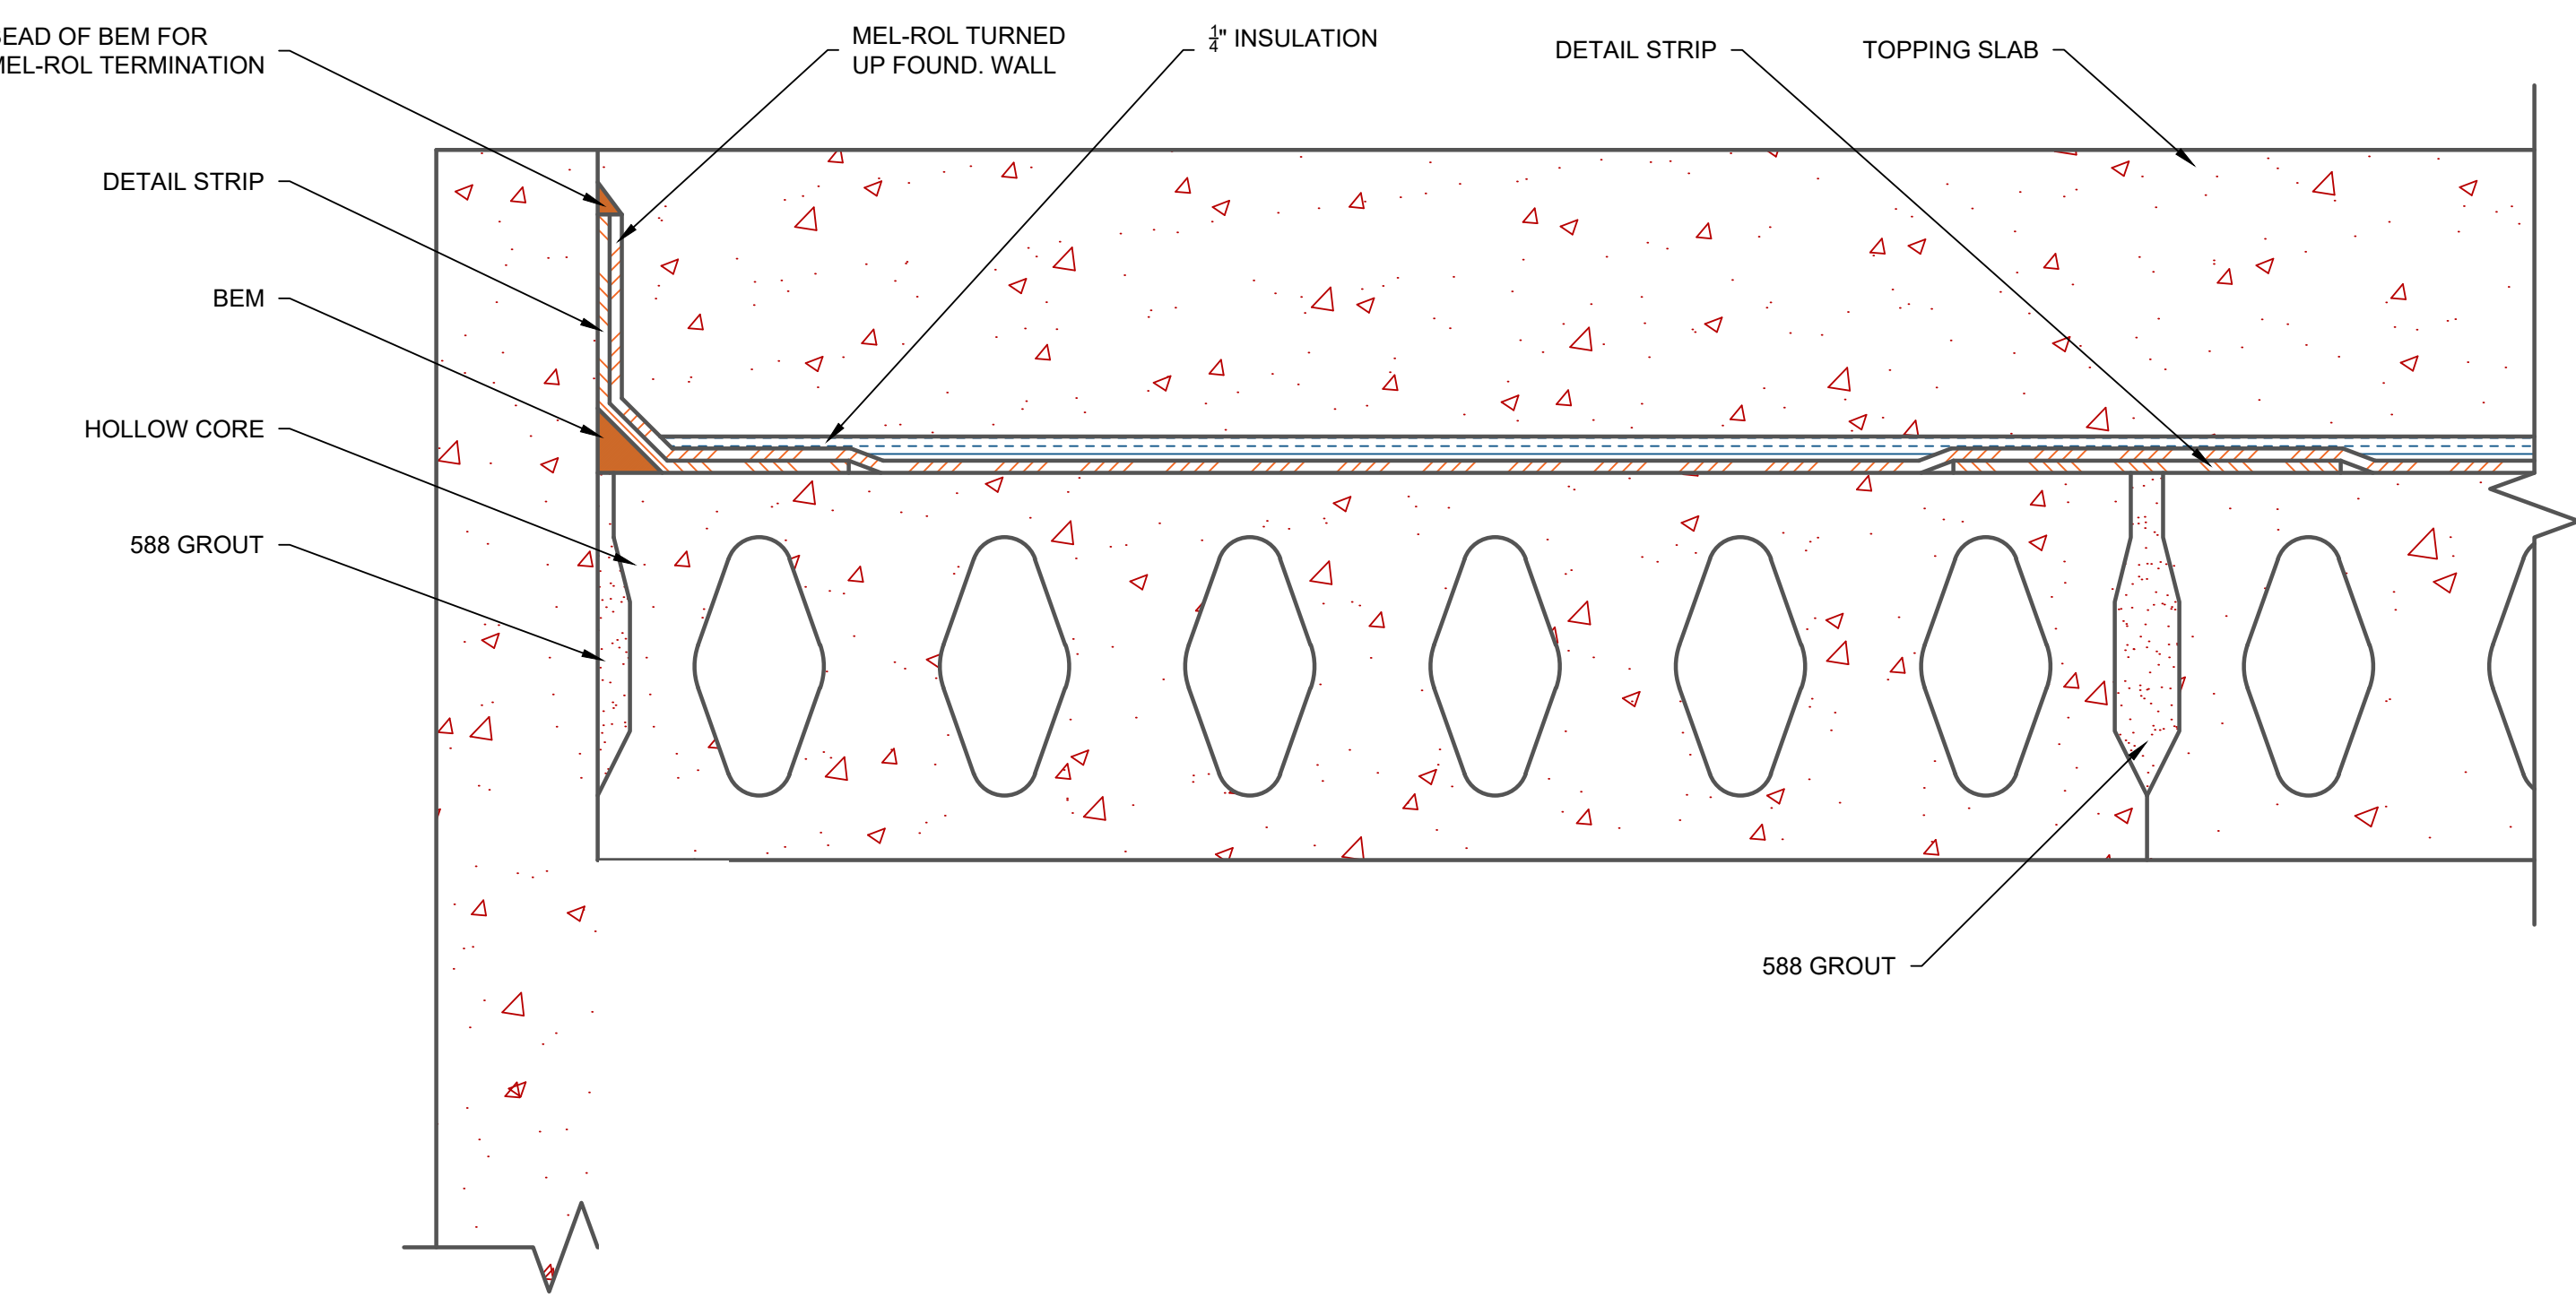

MEL-ROL WATERPROOFING @ HOLLOW CORE DETAIL 2&4
SCALE: NTS

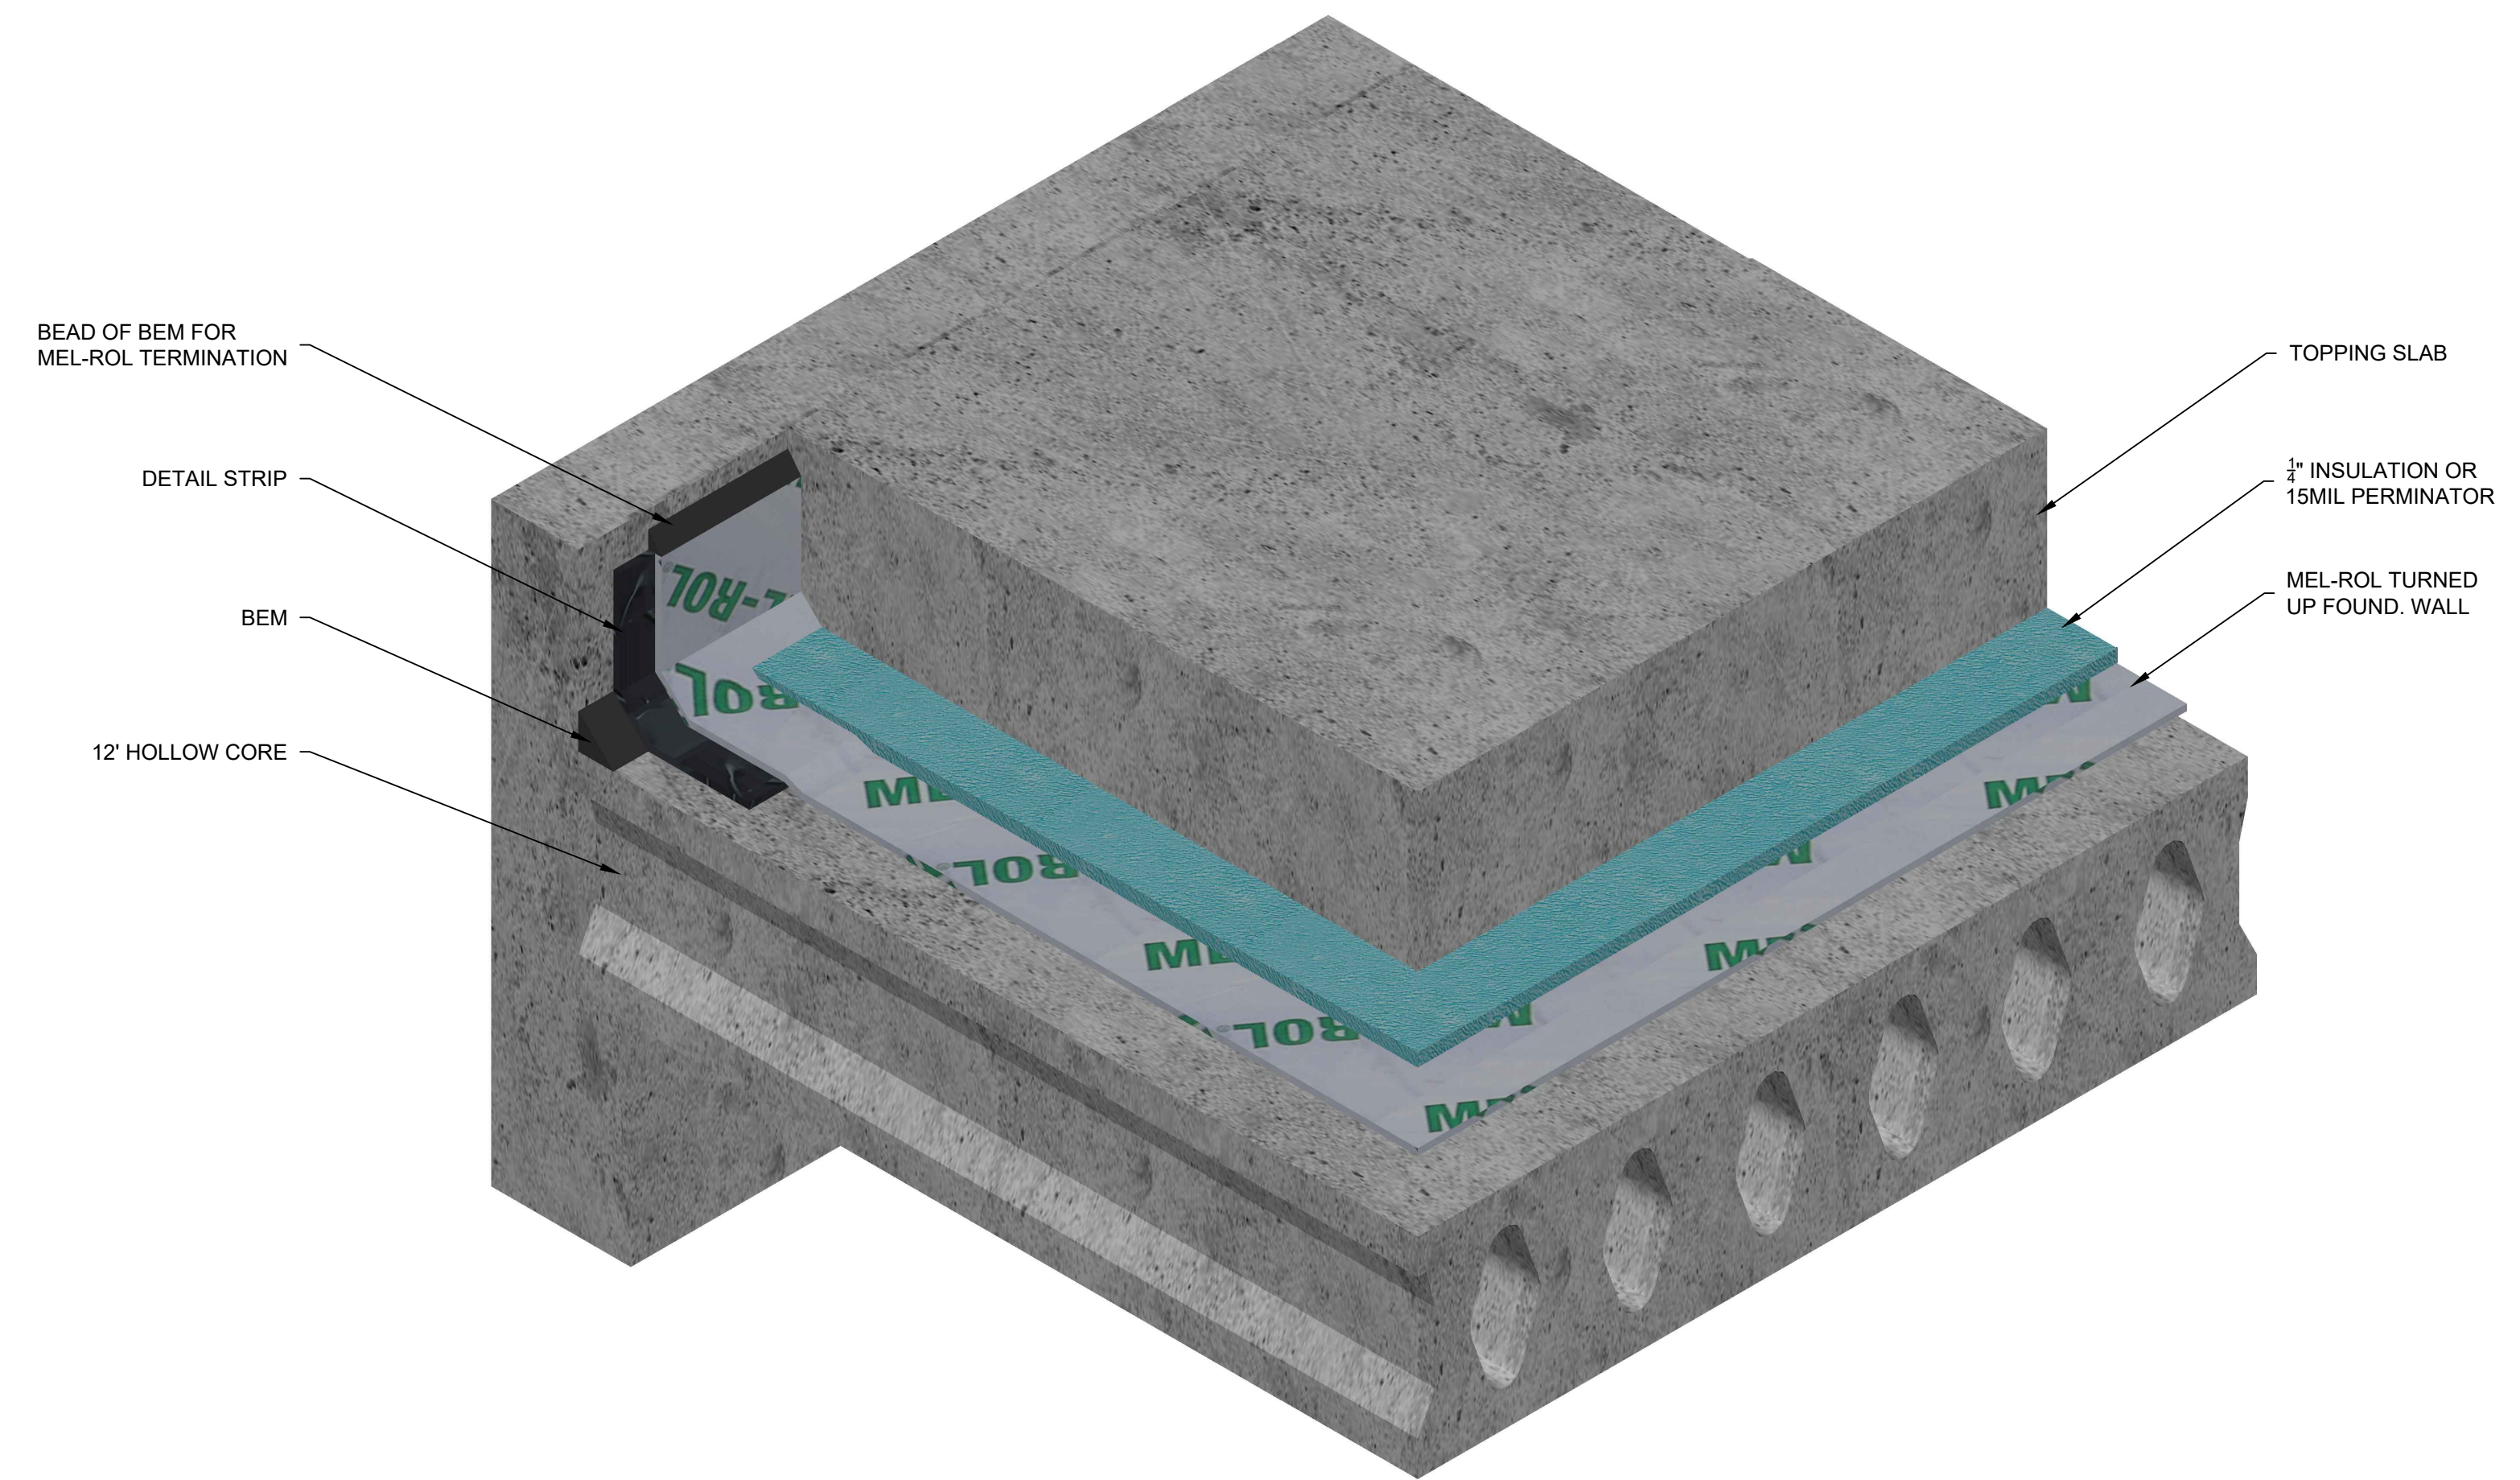

MEL-ROL WATERPROOFING @ HOLLOW CORE DETAIL 1&3
SCALE: NTS

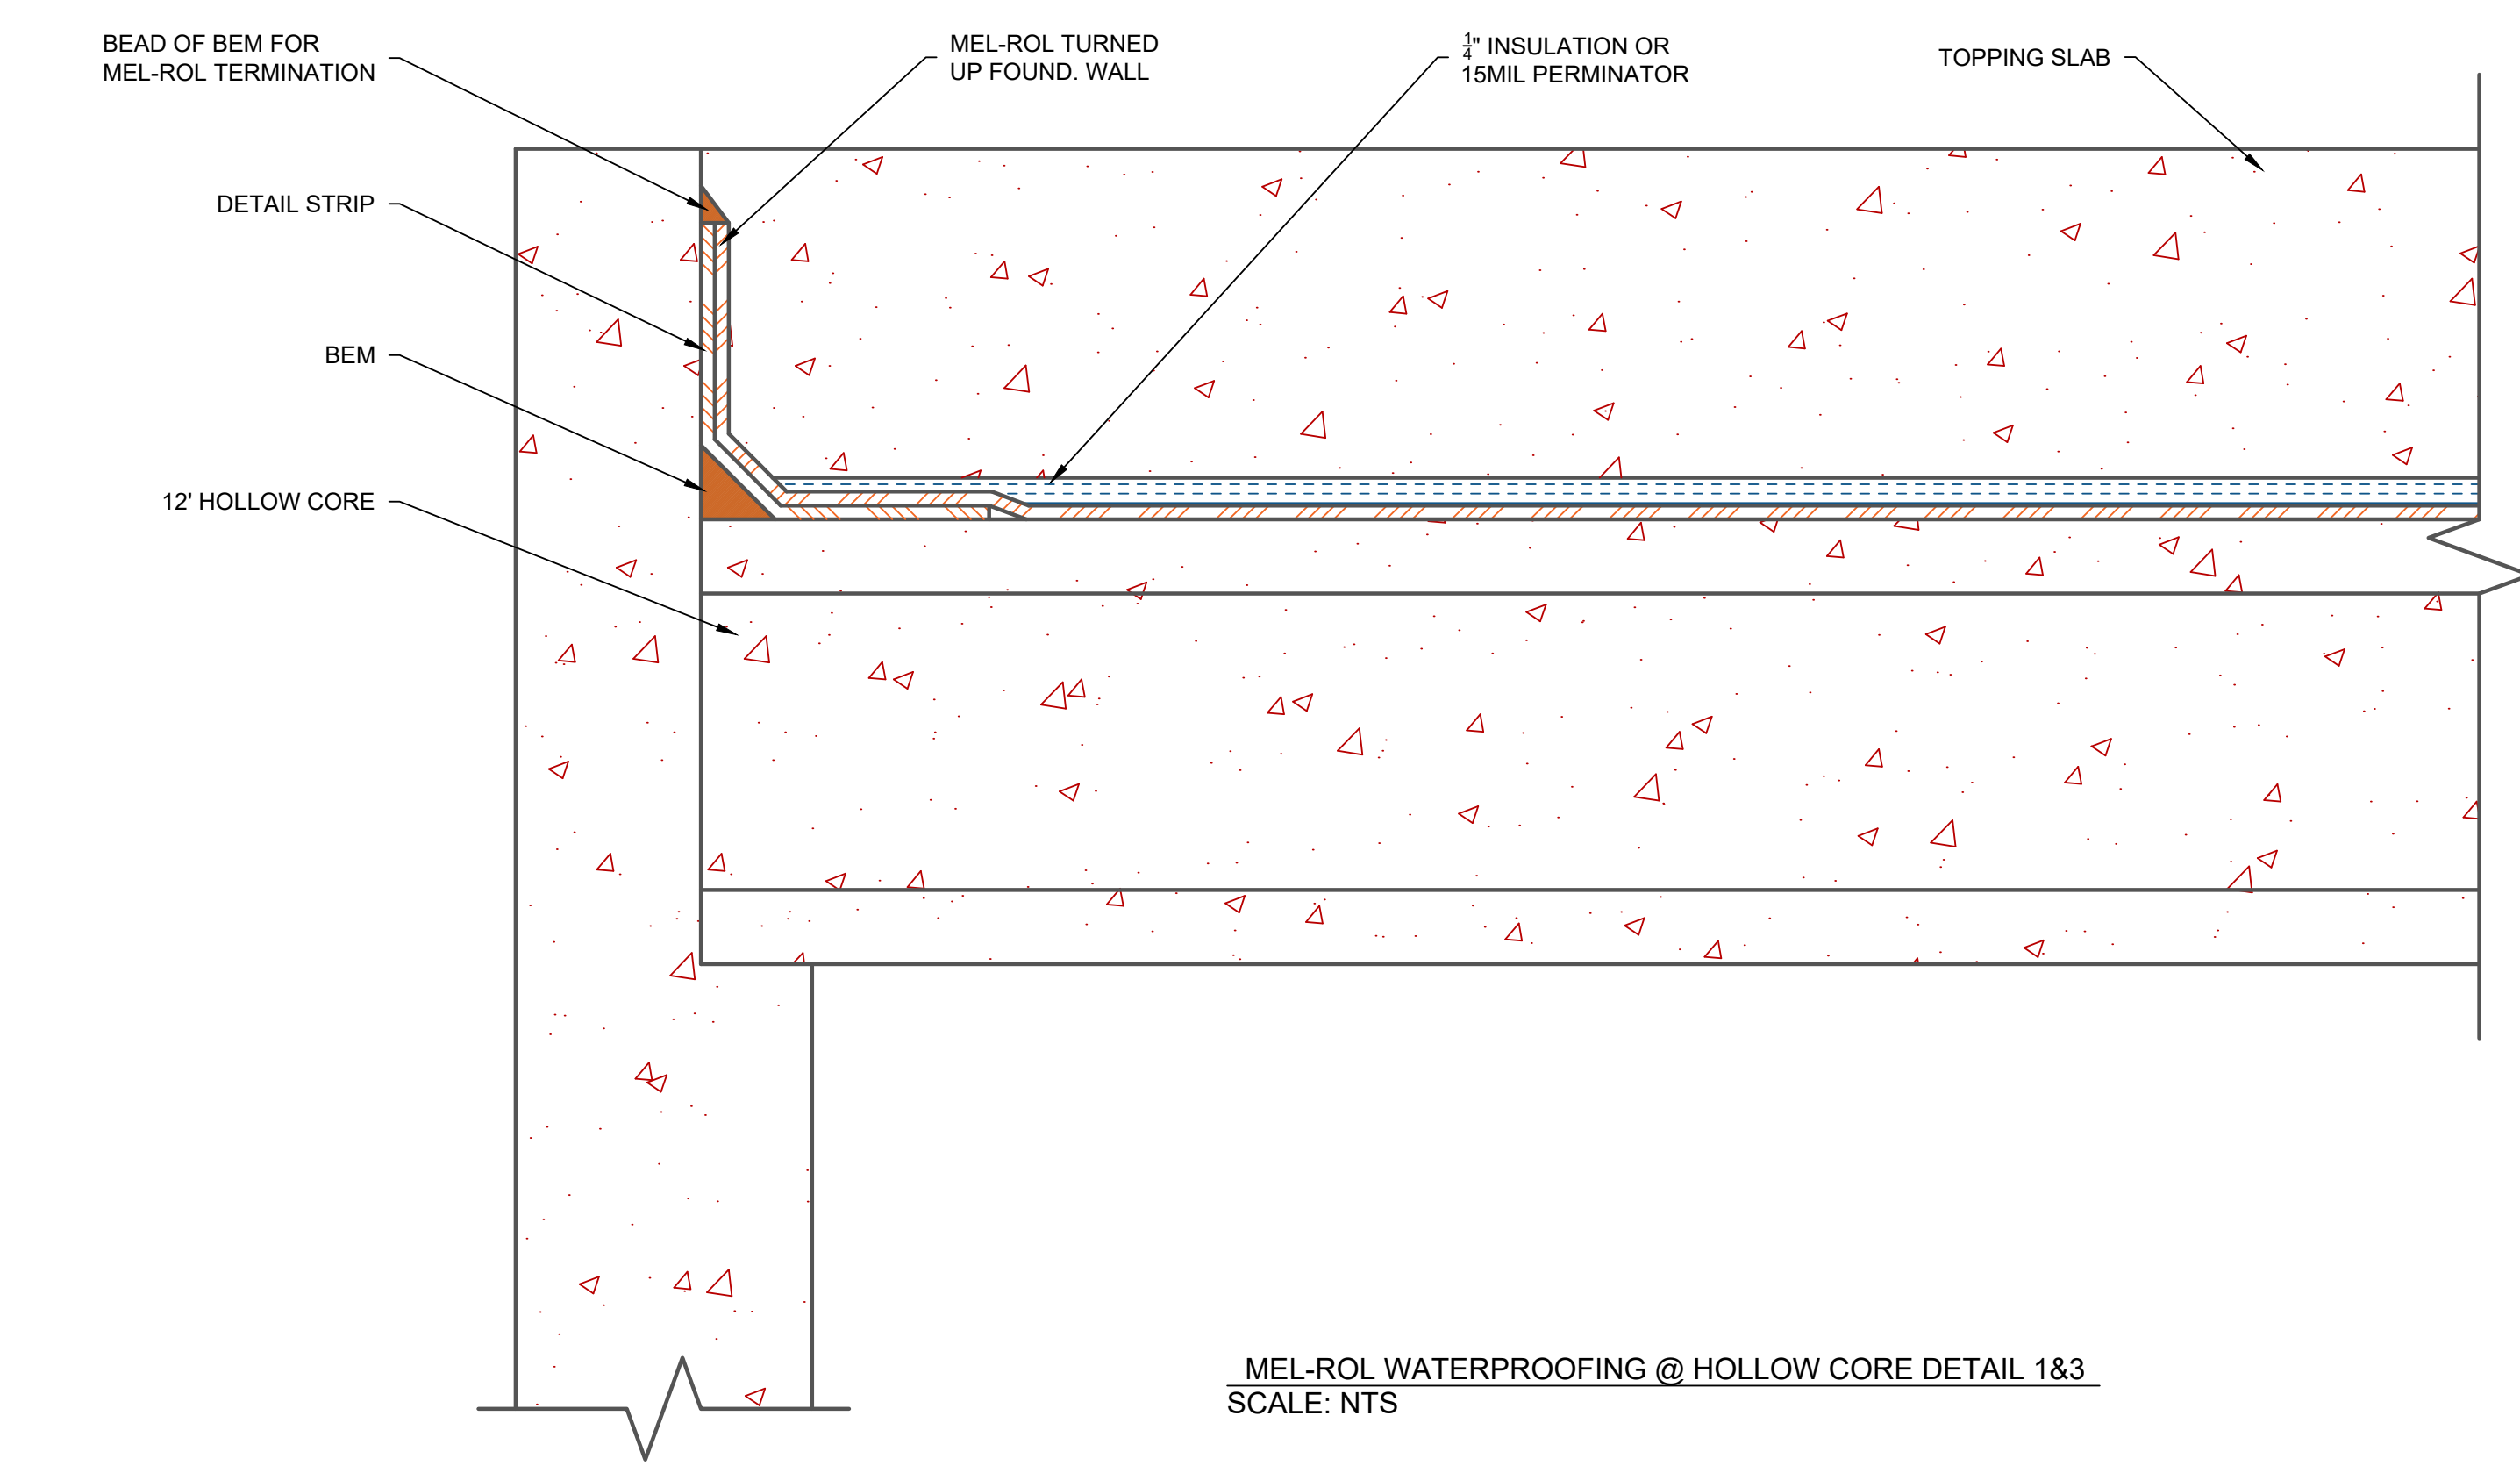

MEL-ROL WATERPROOFING @ HOLLOW CORE DETAIL 1&3
SCALE: NTS